

Web Address: www.cfcrozier.ca
Email: info@cfcrozier.ca
Phone: (705) 446-3510

Web Address: www.rosecorp.com
Email: info@rosecorp.ca
Phone (416) 449-3535

Friday April 11th, 2025

NOTICE TO RESIDENTS / PROPERTY OWNERS

Midhurst Heights External Forcemain Construction

Notice of Temporary Full Road Closure of Finlay Mill Road

The Midhurst Heights External Forcemain Construction contract ("Works") is currently being completed by Earth Boring Company Ltd. ("Contractor"). C.F. Crozier & Associates Inc. ("Consultant") has been retained to provide Contract Administration and Field Review services for this project.

In accordance with the February 6th, 2025, notice, the Contractor is currently working on Finlay Mill Road, at the intersection of Finlay Mill Road & Bayfield Street, with the westbound lane currently closed. To complete this work, the Contractor will need to fully close both the eastbound and westbound lane of Finlay Mill Road from Bayfield Street to Cowdray Park Lane on a temporary basis.


Please refer to the attached figure, which illustrates the road closure limits and detour routes that will be in place for **Tuesday April 15th, 2025**.

The Contractor anticipates closing Finlay Mill Road **Tuesday April 15th, 2025, at 9:00am** and re-opening the eastbound lane of Finlay Mill Road **Friday April 18th, 2025, at 5:00pm**. Following this time, the Traffic Control Plan that was provided within the February 6th, 2025, notice will remain in effect whereby westbound access to Bayfield Street will remain prohibited.

You will experience some delays and inconvenience during this time, and in this regard, we respectfully ask for your cooperation and patience to complete this project in a timely and efficient manner. Should you have any questions or concerns related to this project, please contact the following project team:

<p><u>Public Liaison</u> Tim Ruttan Earth Boring 1775 North Sheridan Way Mississauga, Ontario, L5K 1A2 Cell: 416-569-7462 Email: tim.ruttan@earthboring.ca</p>	<p><u>Consultant Construction Manager</u> Craig Kryslak, C.E.T. C.F. Crozier & Associates Inc. 70 Huron Street, Suite 100 Collingwood, ON L9Y 4L4 Office: 705-446-3510 Email: ckryslak@cfcrozier.ca</p>
<p><u>Consultant Inspector</u> David Duni C.F. Crozier & Associates Inc. 70 Huron Street, Suite 100 Collingwood, ON L9Y 4L4 Office: 705-446-3510 Email: dduni@cfcrozier.ca</p>	

In the event the resident of the house is not the property owner, we would request that this letter also be forwarded to the appropriate person/property owner.

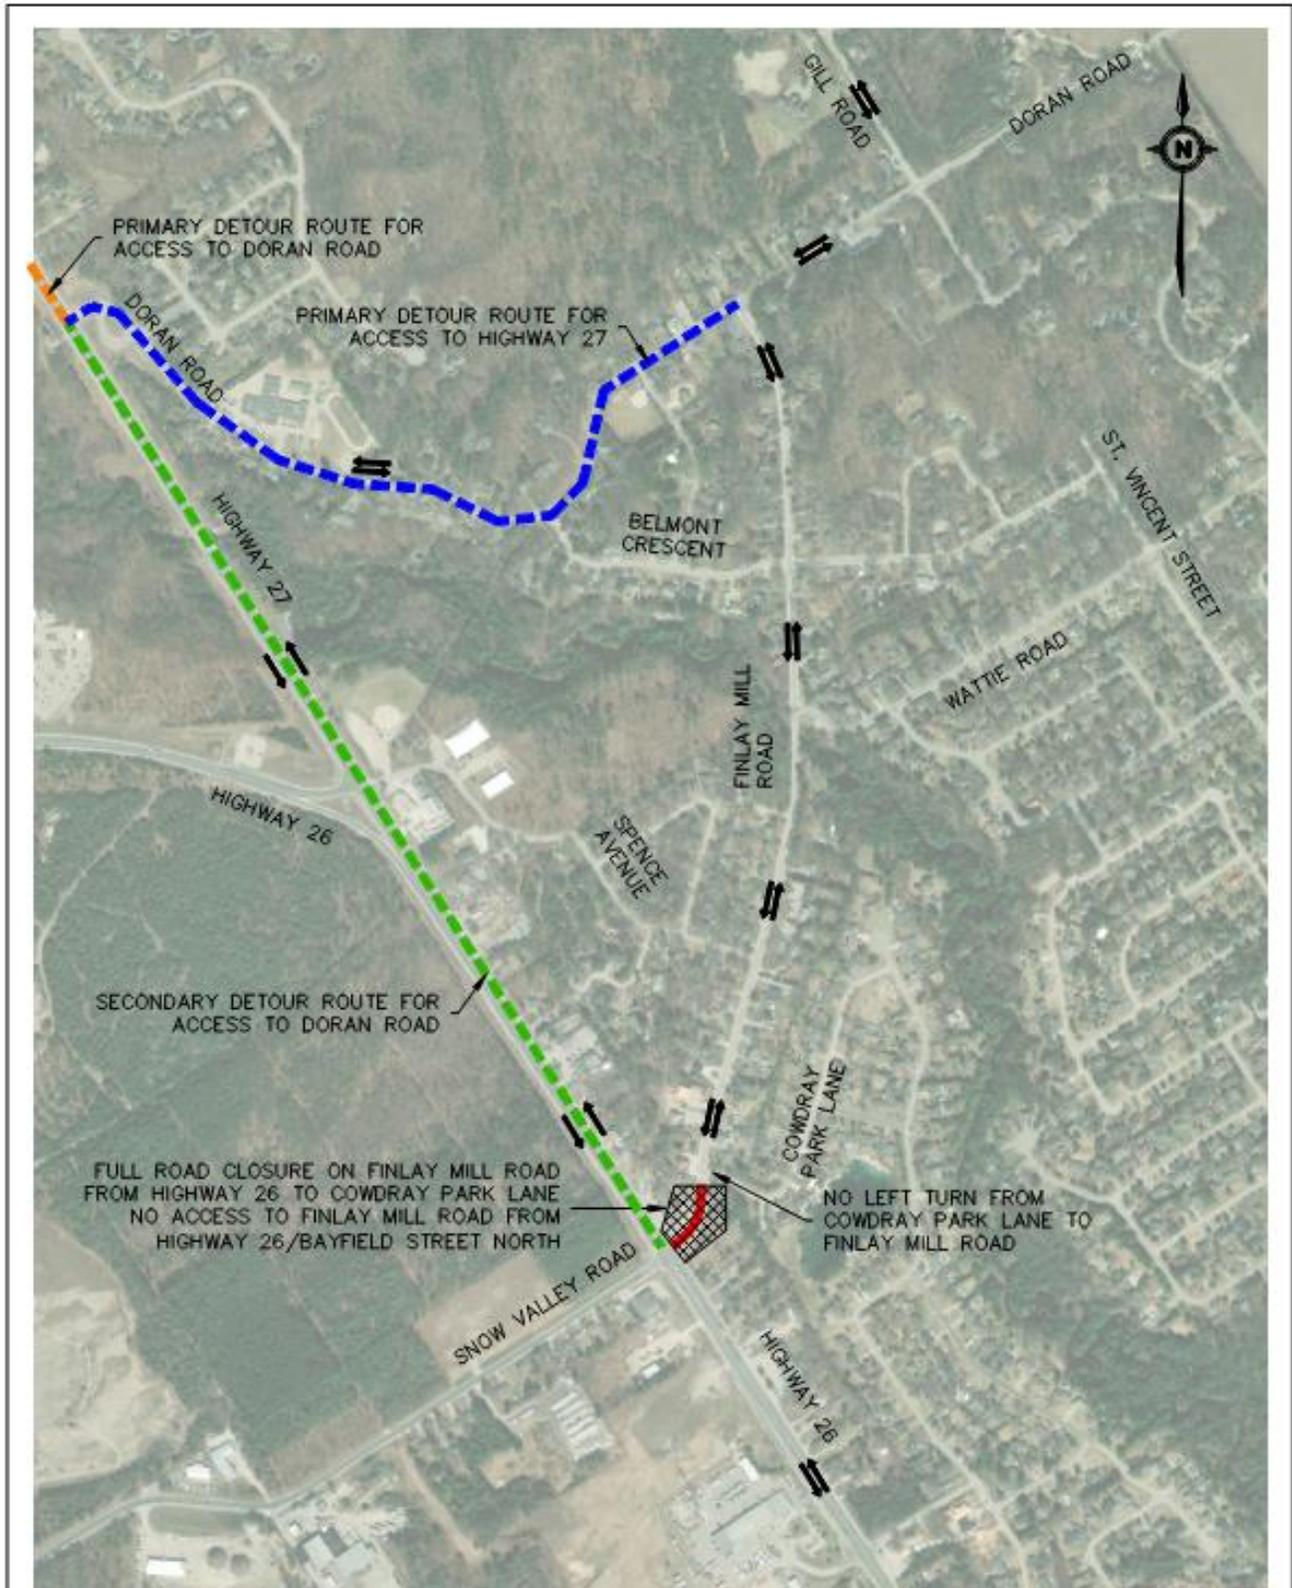

Legend	
	APPROX. LANE CLOSURE LIMITS
	TRAFFIC FLOW

Project
MIDHURST FORCEMAIN
VILLAGE OF MIDHURST

Drawing
TRAFFIC CONTROL PLAN



Drawn By	Design By	SE	Project	845-5201
Date	N.T.S.	Date	APR/15/2025	Check By
				KV
				Drawing